


PRIMARY ARTERIAL 10 YR. AADT > 1000

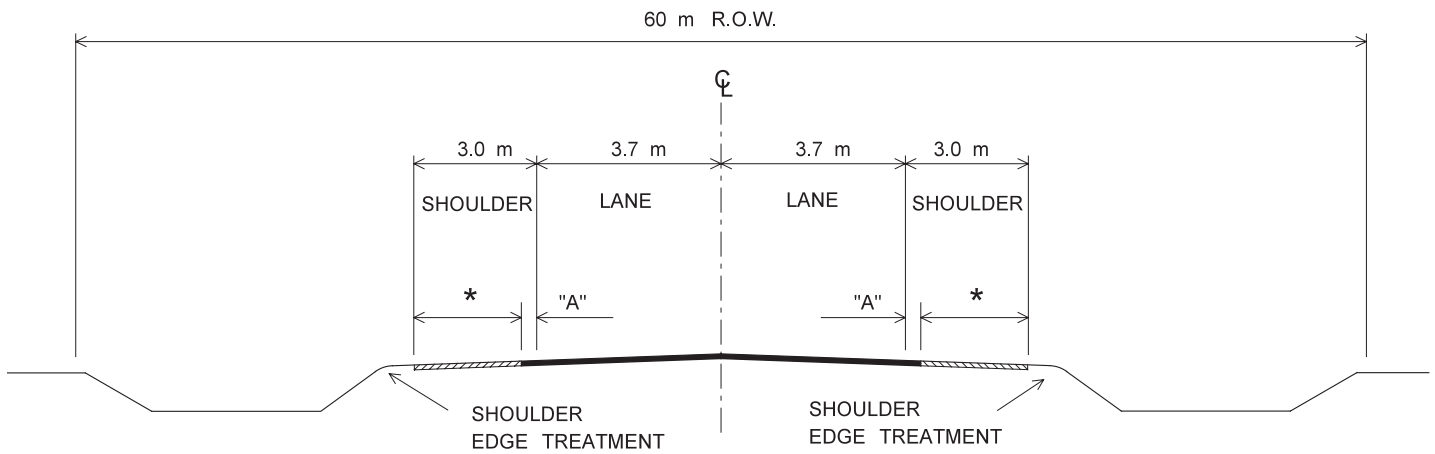

"A" = PAVED PORTION OF SHOULDER
= 0.6 m FOR CONCRETE PAVEMENT
= 0.8 m FOR BITUMINOUS PAVEMENT

* GRAVEL (CONSIDER HARD SURFACING SHOULDERS IF THE CRITERIA CONTAINED IN TRANSPORTATION PLANNING POLICY: TP 4/98 "PAVED SHOULDER CRITERIA AND DESIGN STANDARDS" IS MET).

NOTES :

1. FOR NATIONAL HIGHWAYS USE CROSS SECTION 2
2. FOR PRIMARY ARTERIALS WITH EXISTING AADT > 3500, USE CROSS SECTION 2

BASIC CROSS-SECTION 2G